
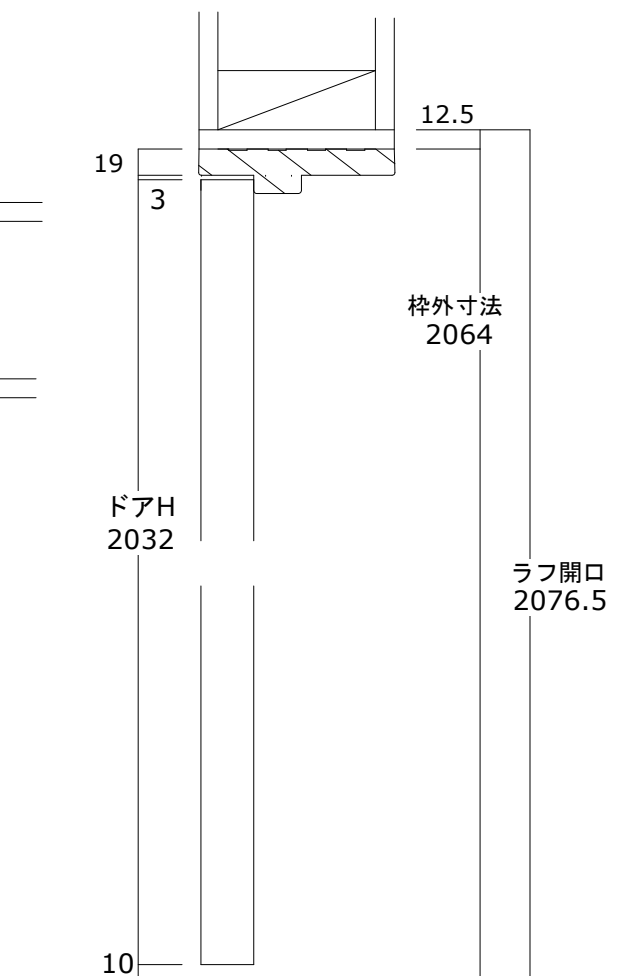


パイン室内ドア 標準納まり図 枠W115

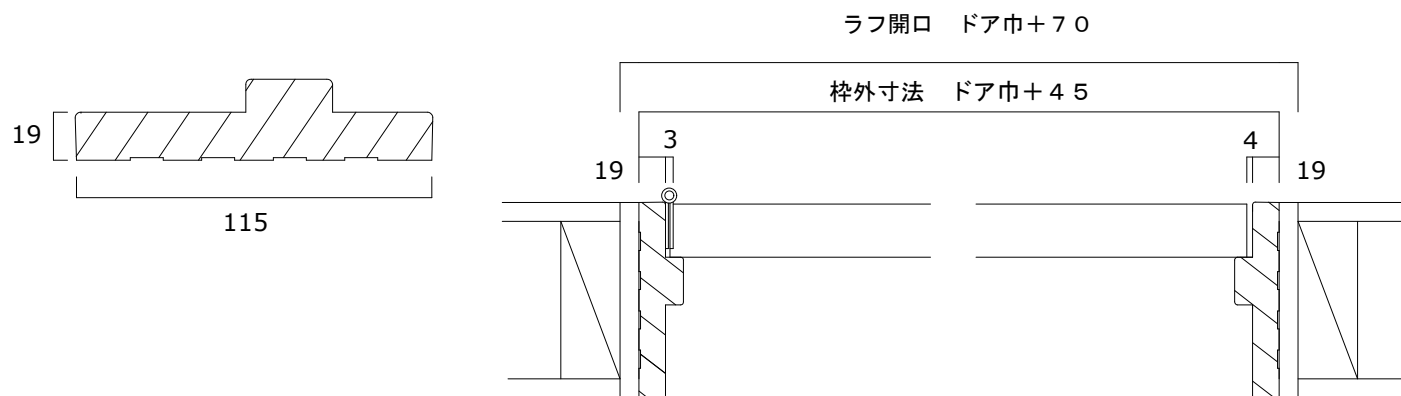

	ドアサイズ		枠外寸法		ラフ開口	
	W	H	W	H	W	H
2'-0"	610	2032	655	2064	680	2076.5
2'-2"	661		706		731	
2'-4"	711		756		781	
2'-6"	762		807		832	
2'-8"	813		858		883	
2'-10"	864		909		934	
3'-0"	914		959		984	

PINE INTERIOR DOOR